

# DETAILS OF THE WICKETS



CROSS SECTION

SCALE

ELEVATION WITH WICKETS SHUT

VIEW FROM BELOW

VIEW FROM ABOVE

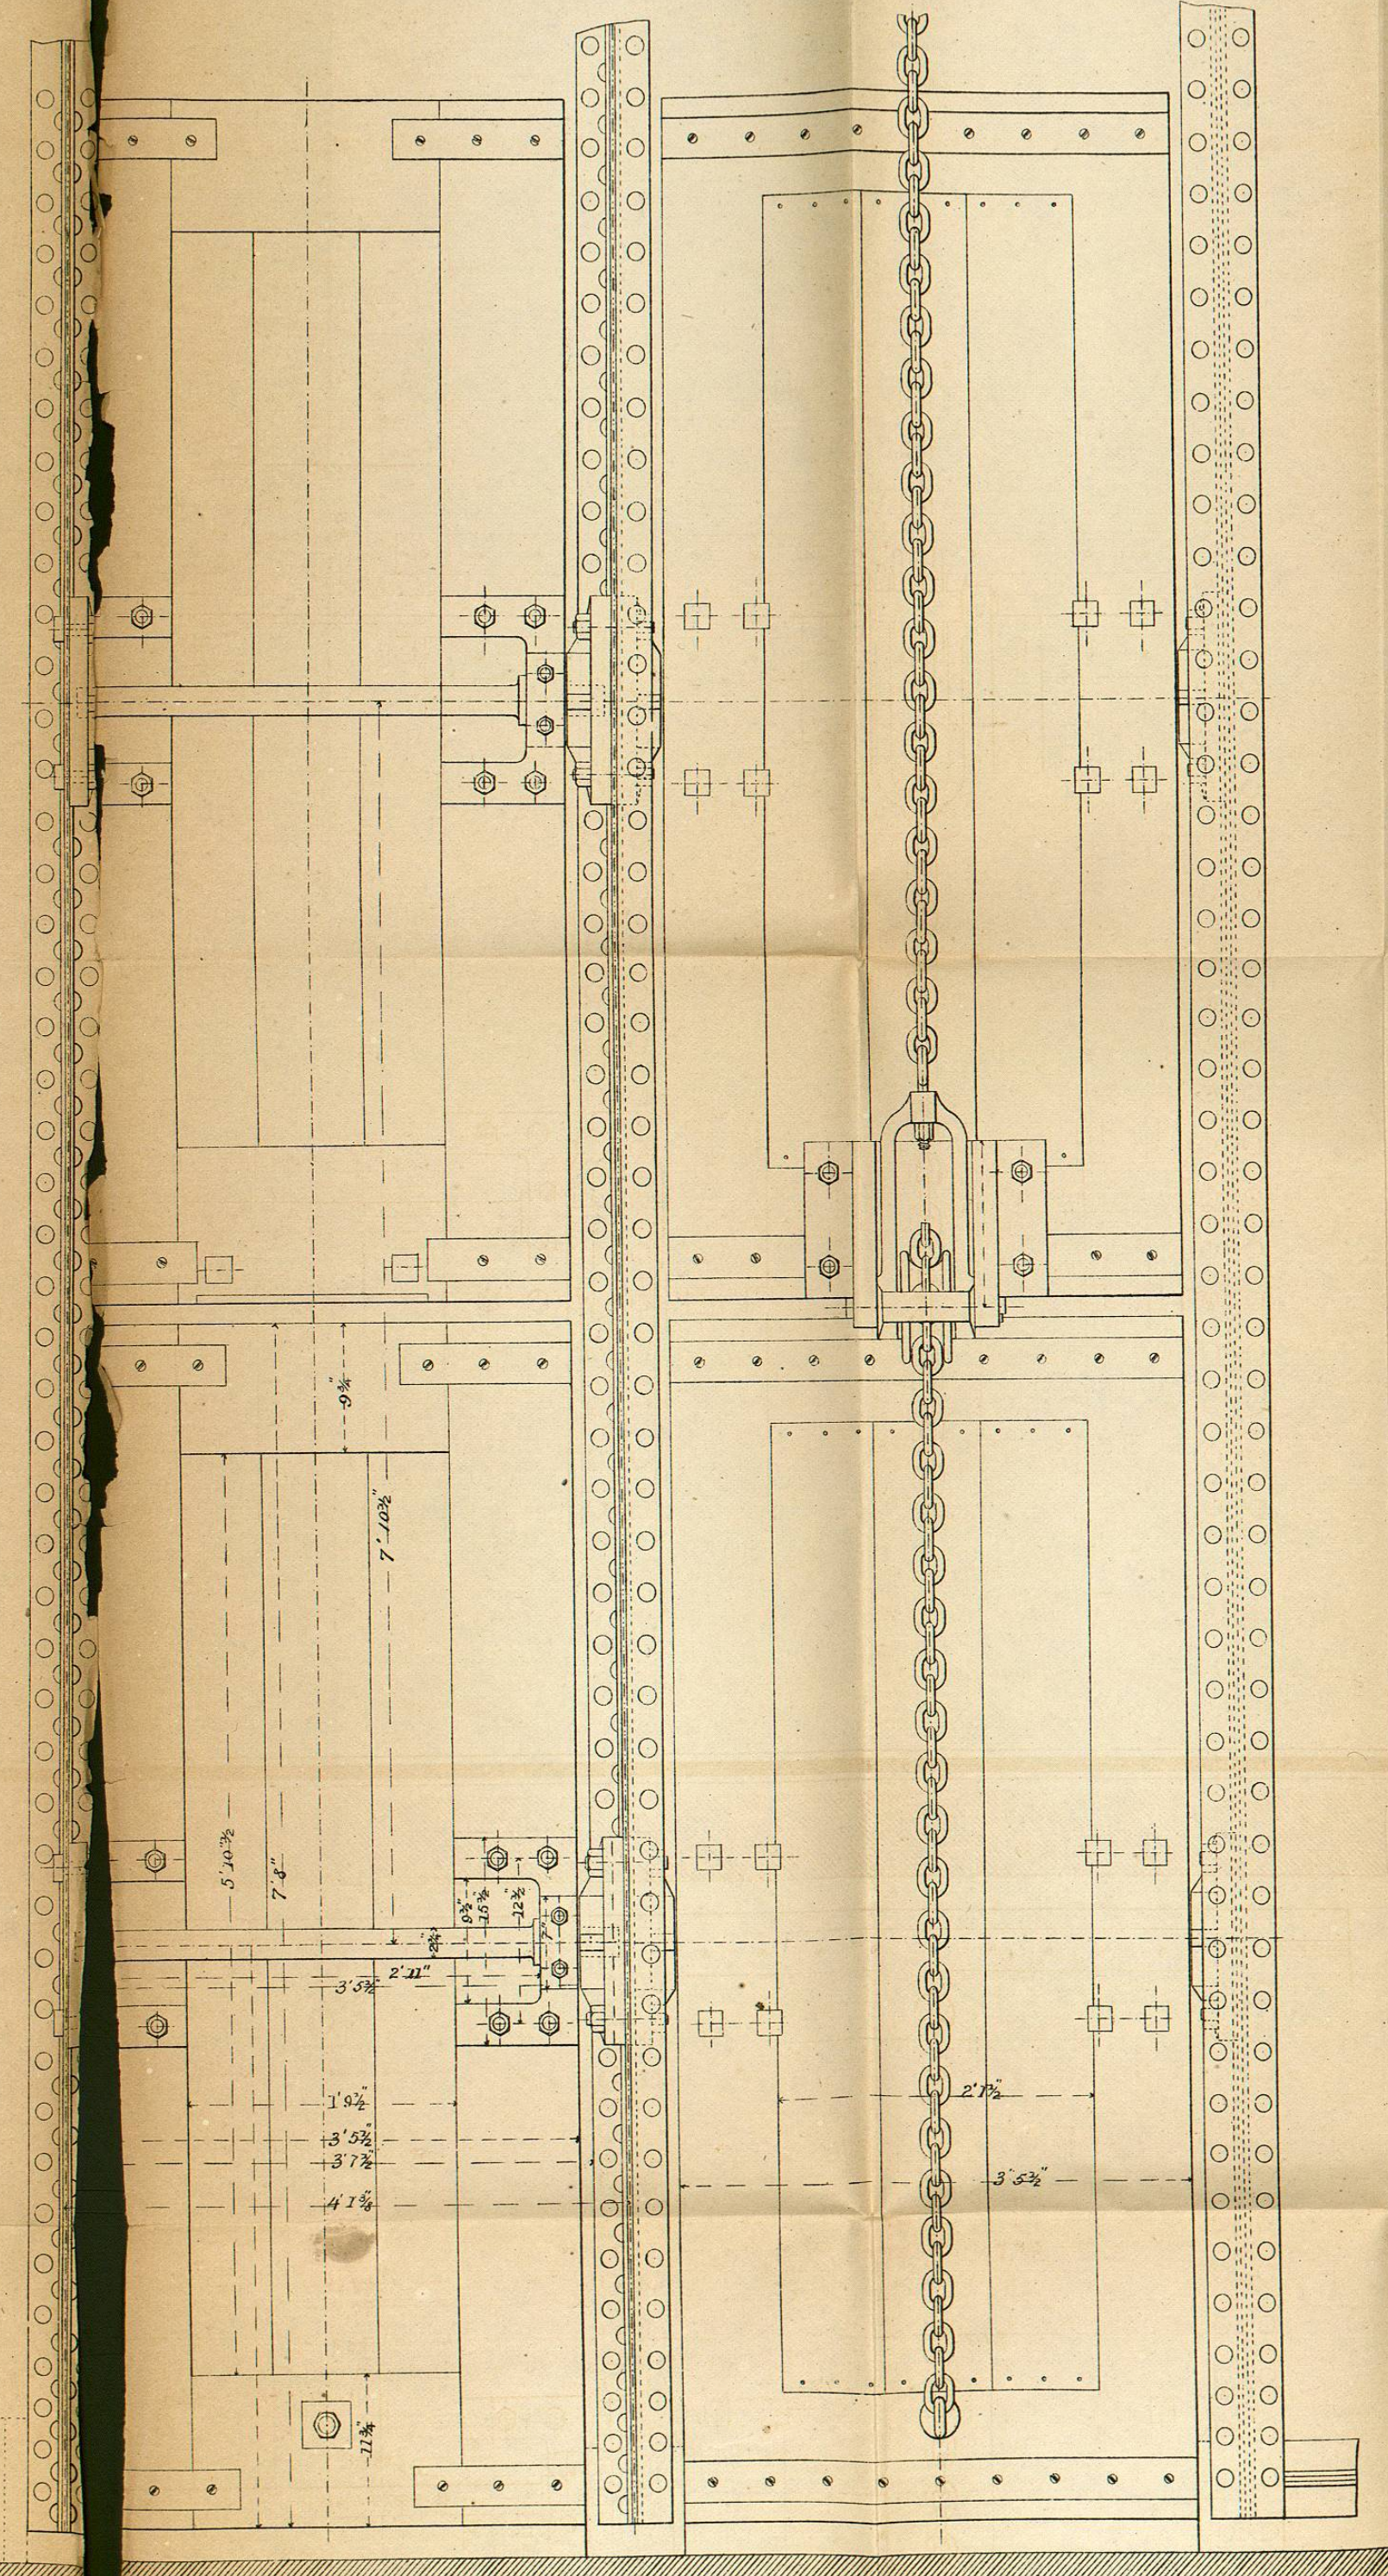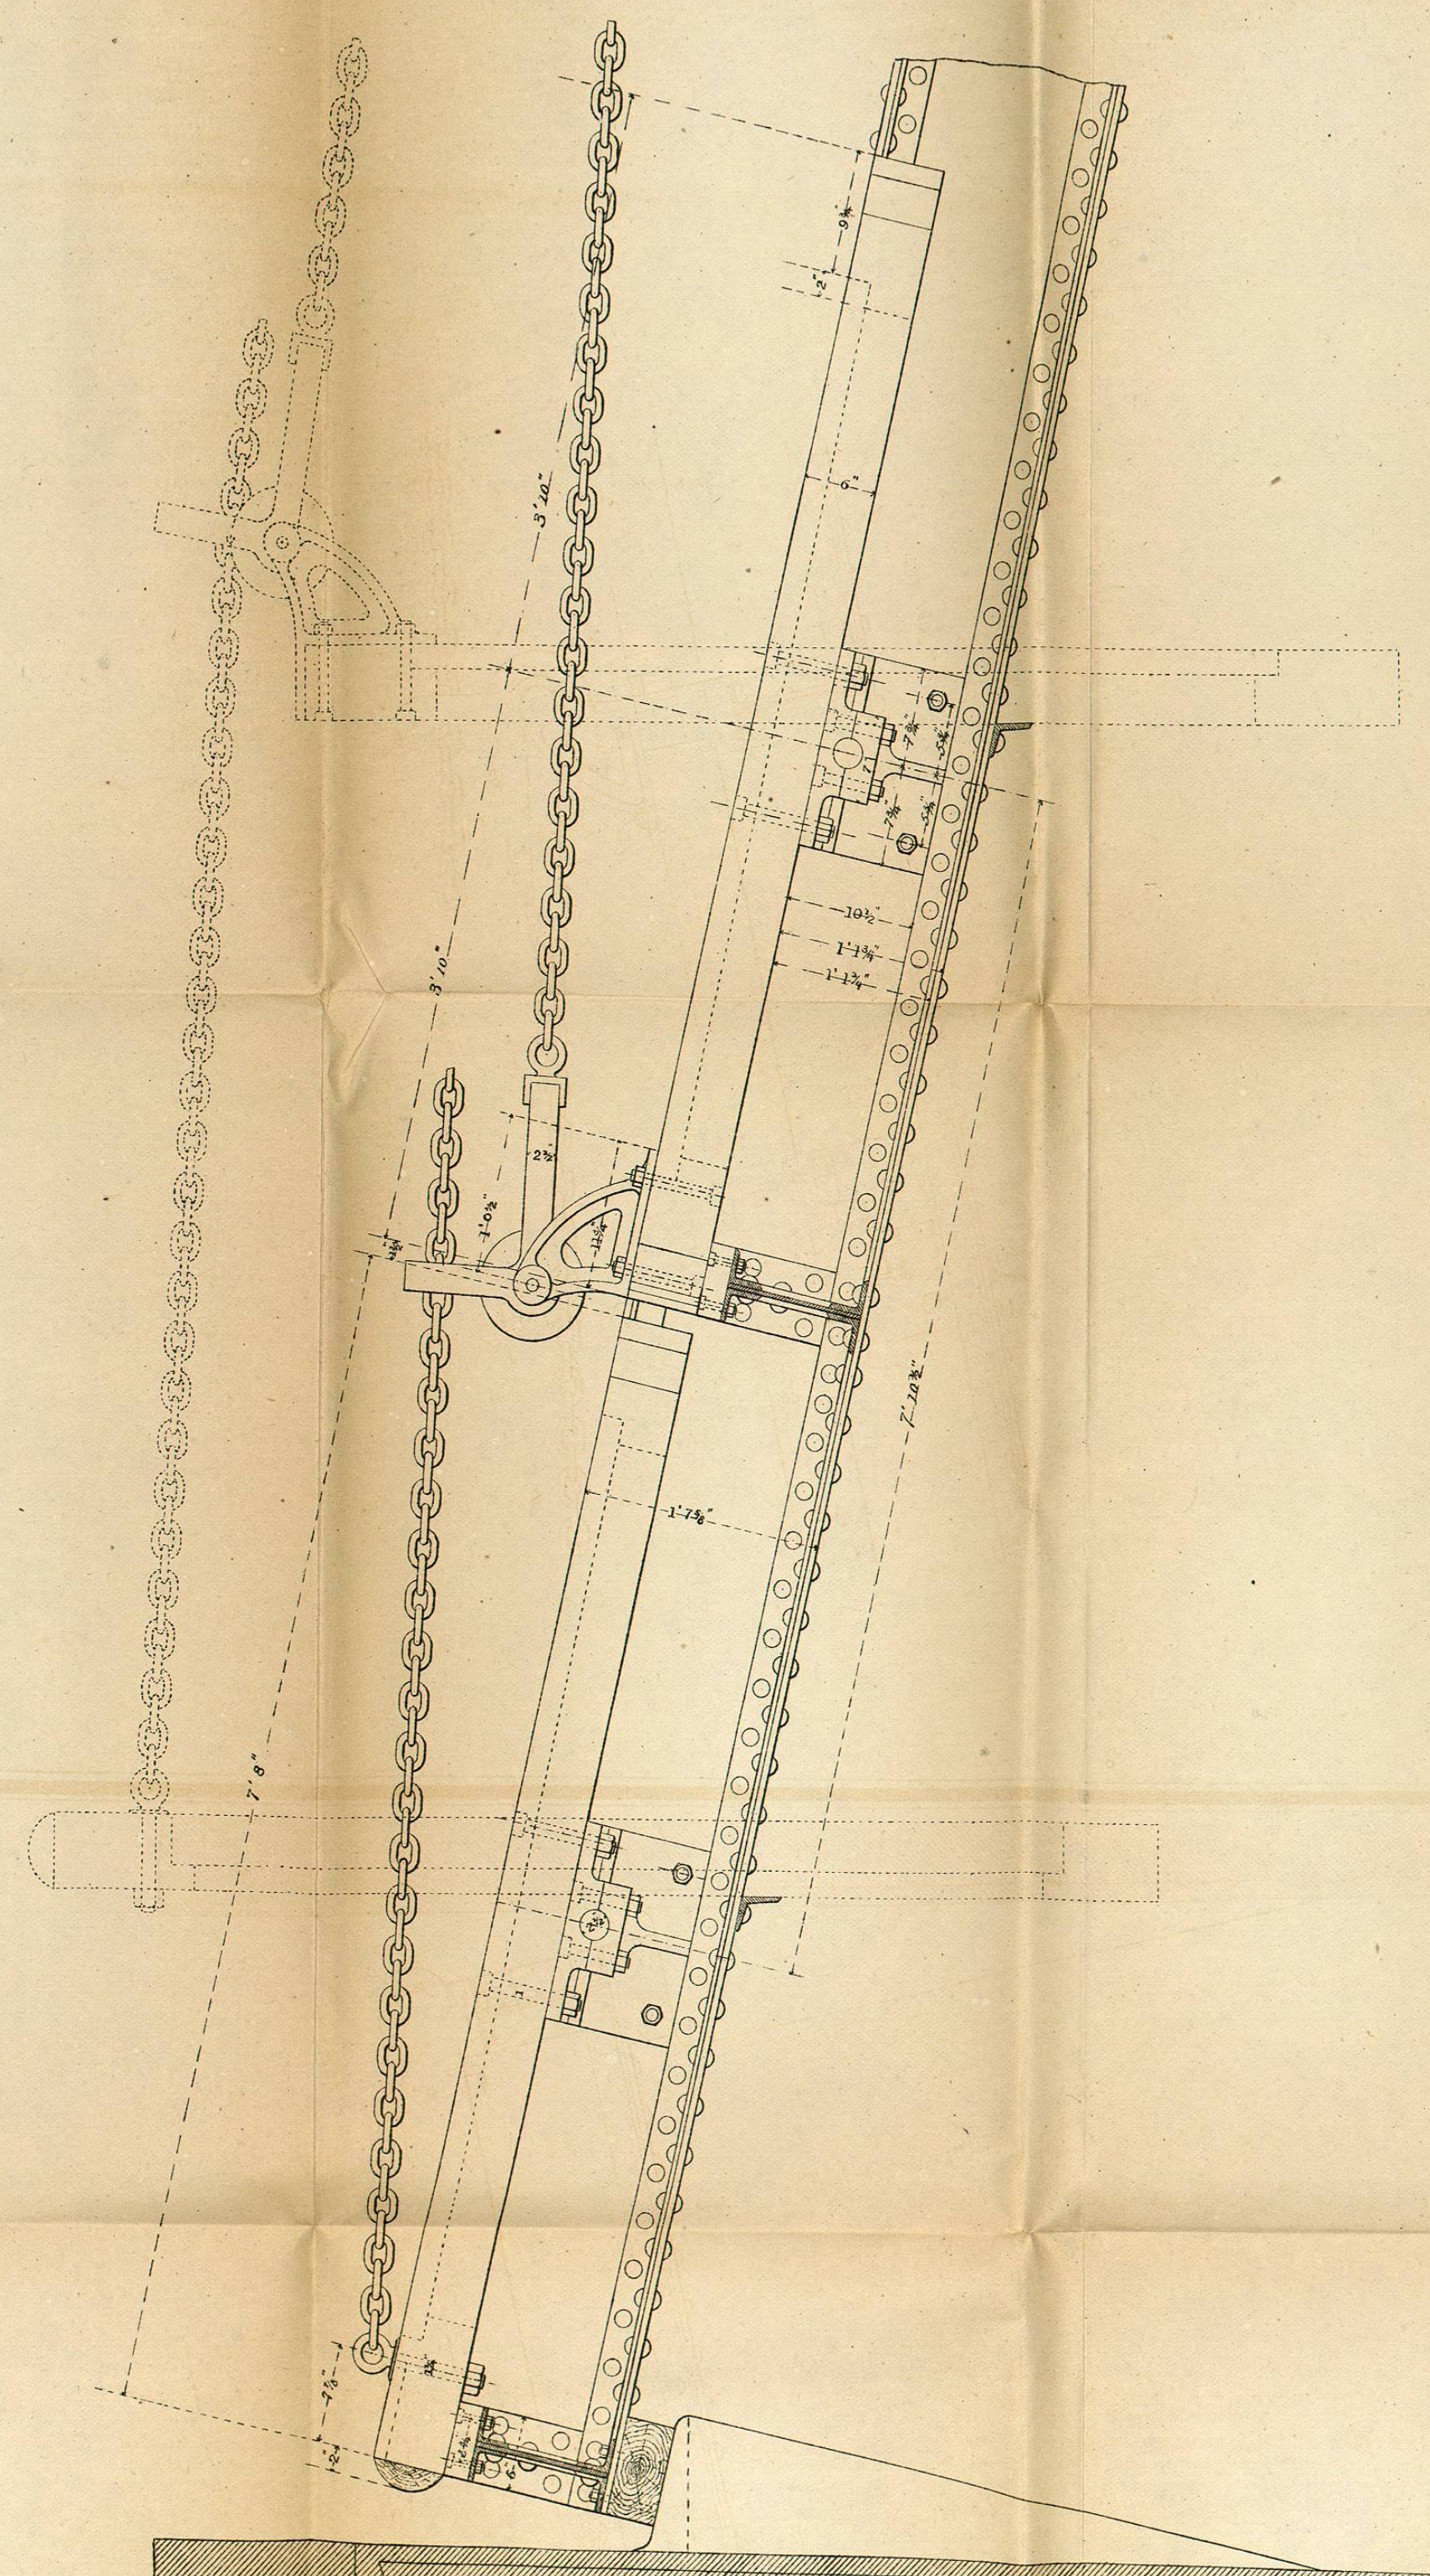


# DESIGN OF A CRIB FOR BREAKWATER AT MICHIGAN CITY IND.

PLATE No.2.


Scale of feet.




Front Elevation

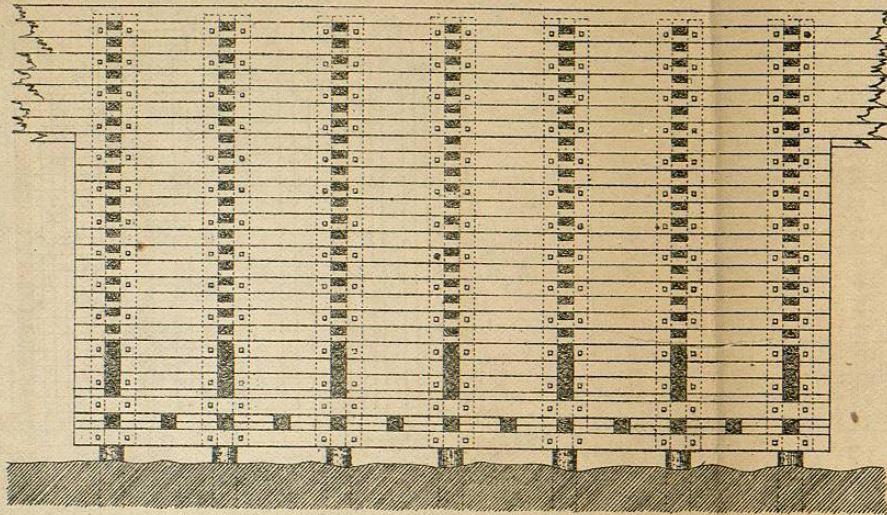


End Elevation

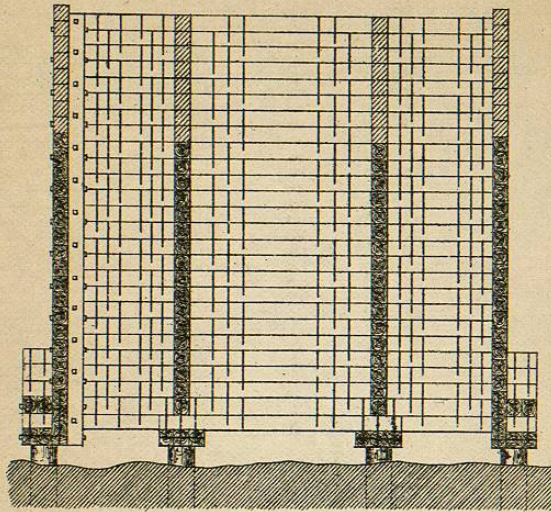


Section on GHIJ

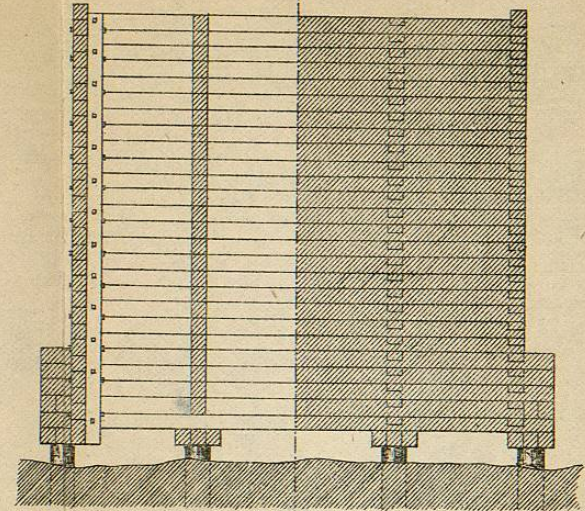

Plan

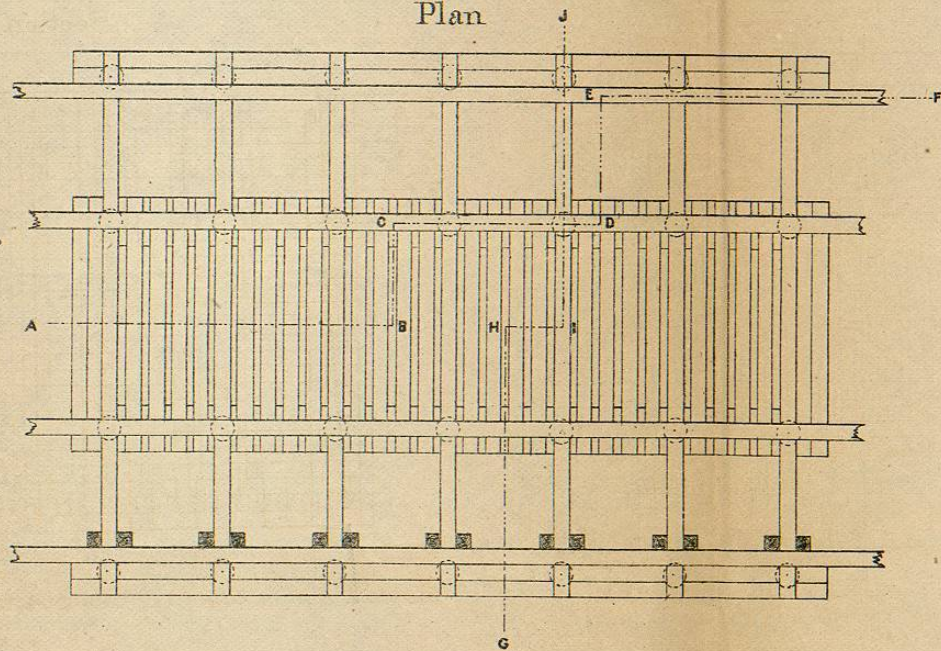

Section on ABCDEF

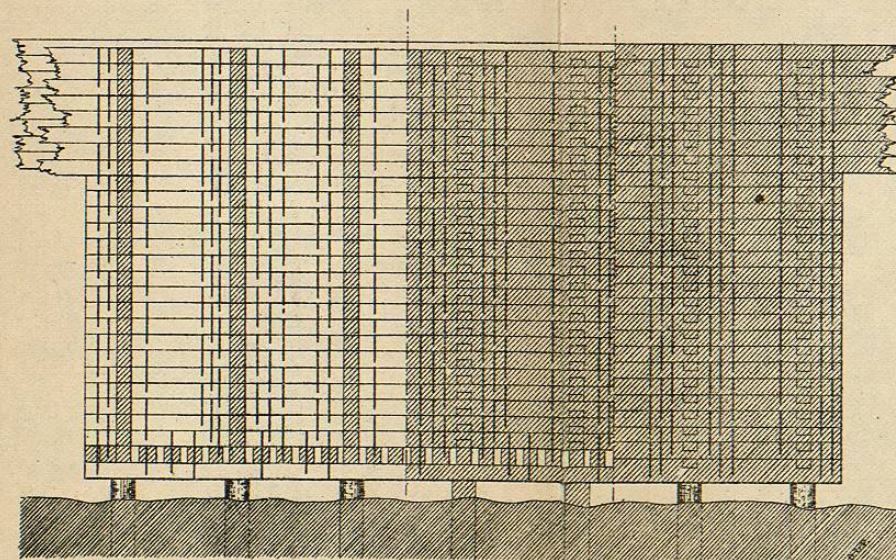

CRIB FOR BREAKWATER AT MICHIGAN CITY IND.

